

**FLOOR FRAMING PLAN**  
SCALE 1:80 MTS.



Republic of the Philippines  
DEPARTMENT OF HEALTH  
**SOUTHERN PHILIPPINES MEDICAL CENTER**  
4/F Laurel Avenue, Bayside  
Davao City

PREPARED BY  
**ENGR. BRIGIDA BUYCO**  
SPARK-ENGINEER II  
PRC REG. No. 0019788 Validity No. 15, 2019  
PTR No. 745-99-78-B Date: Nov. 21, 1990  
Place DAVAO CITY TIN No. 186-721-063

RA 9286 SECTION 33  
REQUIREMENTS FOR THE REGISTRATION OF PROFESSIONAL ENGINEERS AND ARCHITECTS  
ARTICLE 17. The Professional Engineer shall be registered with the Professional Regulation Commission (PRC) and shall be entitled to practice his profession in the Philippines and in any other country where he is registered.

ENGINEER  
**ENGR. GREZALDO B. BETITA**  
ENGINEER II-OC ENG'G. & FACILITIES MGT.  
PRC REG. No. 0015361 Validity 5/24/93  
PTR No. 154-220-230 Date: 5/24/93  
Place DAVAO CITY TIN No. 154-220-230

PROJECT TITLE  
**PROPOSED EXPANSION AND RENOVATION FOR PROCUREMENT OFFICE**  
LOCATION  
**SOUTHERN PHILIPPINES MEDICAL CENTER COMPOUND,  
4/F LAUREL AVENUE, BAYSIDE, DAVAO CITY**

SHEET CONTENT  
1. FLOOR FRAMING PLAN  
2. FLOOR FINISH PLAN  
3. FLOOR SCHEDULE


CHECKED BY  
**LEOPOLDO J. VEGA M.D., FPGS, FPATACS I**  
PRC REG. No. 0015361 Validity 5/24/93  
PTR No. 154-220-230 Date: 5/24/93  
Place DAVAO CITY TIN No. 154-220-230

RECOMMENDING APPROVAL  
**LEOPOLDO J. VEGA M.D., FPGS, FPATACS I**  
MEDICAL CENTER CHIEF II  
SOUTHERN PHILIPPINES MEDICAL CENTER

APPROVED BY  
**LEOPOLDO J. VEGA M.D., FPGS, FPATACS I**  
MEDICAL CENTER CHIEF II  
SOUTHERN PHILIPPINES MEDICAL CENTER

SHEET NO.  
**S-1**  
DRAWN BY:  
CHECKED BY:  
DATE:



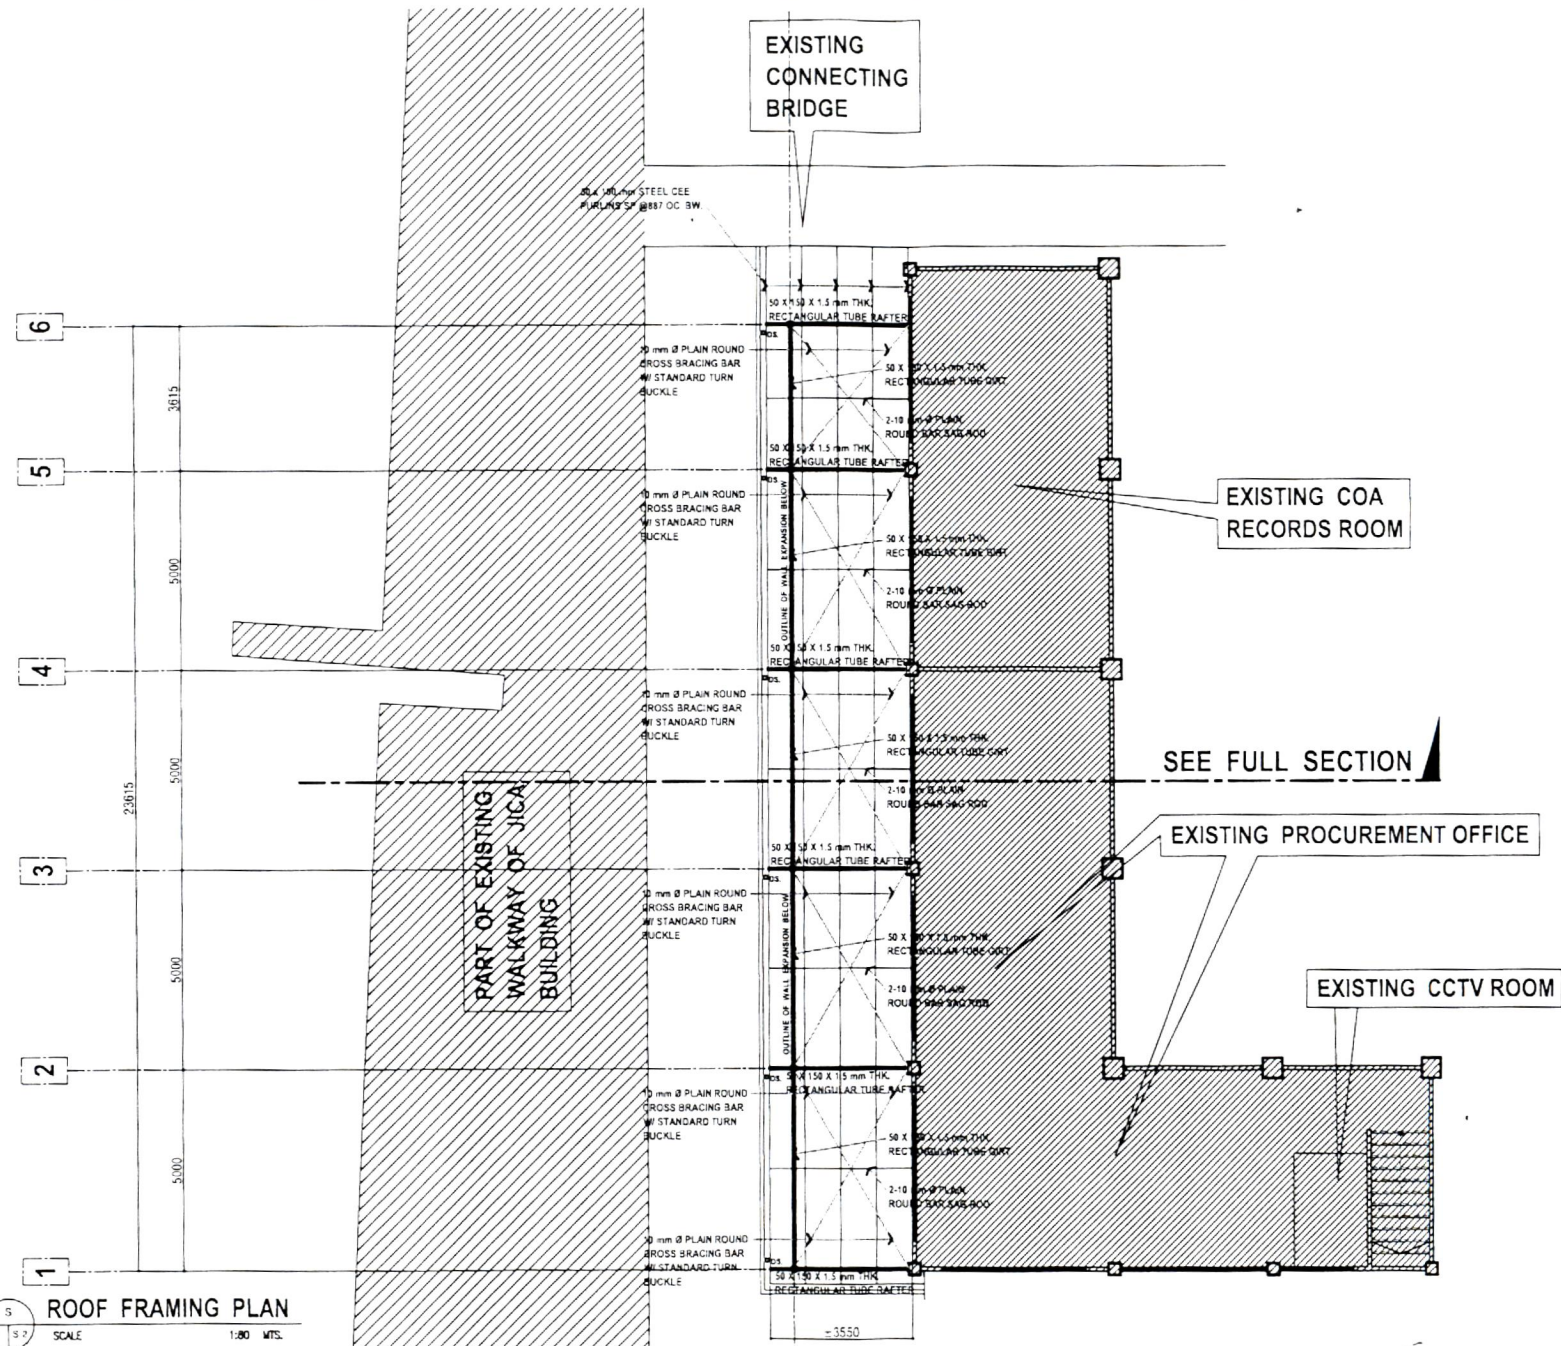

**ROOF FRAMING PLAN**  
SCALE 1:80 MTS.



Republic of the Philippines  
DEPARTMENT OF HEALTH  
**SOUTHERN  
PHILIPPINES  
MEDICAL  
CENTER**  
J.P. Laurel Avenue, Bacolod  
Davao City

PREPARED BY

**ENGR. BRIGIDAR BUYCO**  
SPMC - ENGINEER II

PRC REG. No. 0019303 Validity Dec. 15, 2019  
PTR No. 745-89-78-9 Date: Nov. 21, 1980  
Place TYN No. 186-721-1983

RA 9286 SECTION 33

REPUBLIC ACT NO. 9286, SECTION 33  
PROVIDES THAT THE ENGINEER SHALL BE RESPONSIBLE FOR THE DESIGN AND CONSTRUCTION OF THE PROJECT AND SHALL BE LIABLE FOR ANY DEFECTS OR OMISSIONS IN THE DESIGN OR CONSTRUCTION. THE ENGINEER SHALL ALSO BE RESPONSIBLE FOR THE SAFETY OF THE PROJECT AND SHALL BE LIABLE FOR ANY ACCIDENTS OR INJURIES THAT MAY OCCUR DURING THE CONSTRUCTION OF THE PROJECT.

ENGINEER

**ENGR. GREZALDO B. BETITA**  
ENGINEER II - OC ENG'G. & FACILITIES MGT.

PRC REG. No. 0015361 Validity 5/24/83  
PTR No. 745-89-78-9 Date: Nov. 21, 1980  
Place TYN No. 186-721-1983

PROJECT TITLE

**PROPOSED EXPANSION AND  
RENOVATION FOR PROCUREMENT  
OFFICE**

LOCATION

**SOUTHERN PHILIPPINES MEDICAL CENTER COMPOUND,  
J.P. LAUREL AVENUE, BACOLOD, DAVAO CITY**

SHEET CONTENT

CHECKED BY

RECOMMENDING APPROVAL



APPROVED BY

SHEET NO.

S-2


CADD BY:  
CHECKED BY:  
DATE:

**LEOPOLDO J. VEGA M.D., FPCS, FPATACS**  
MEDICAL CENTER CHIEF II  
SOUTHERN PHILIPPINES MEDICAL CENTER

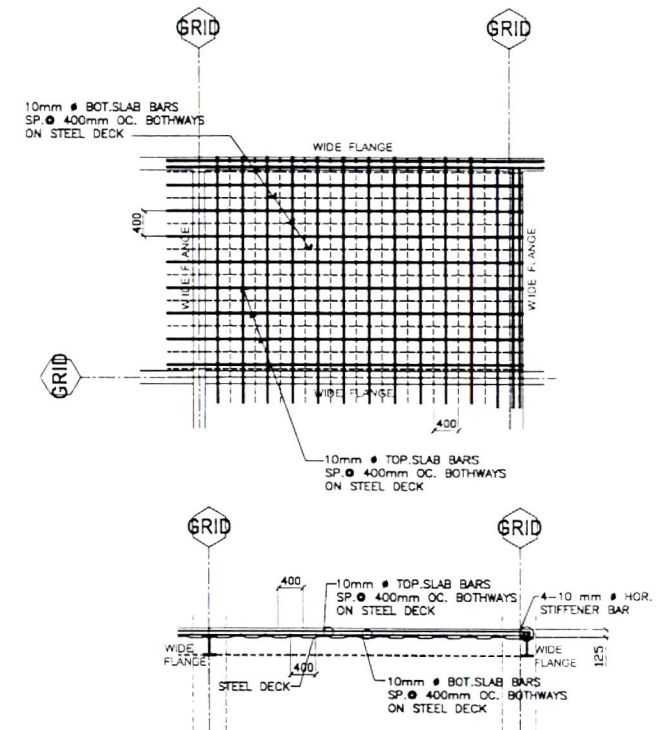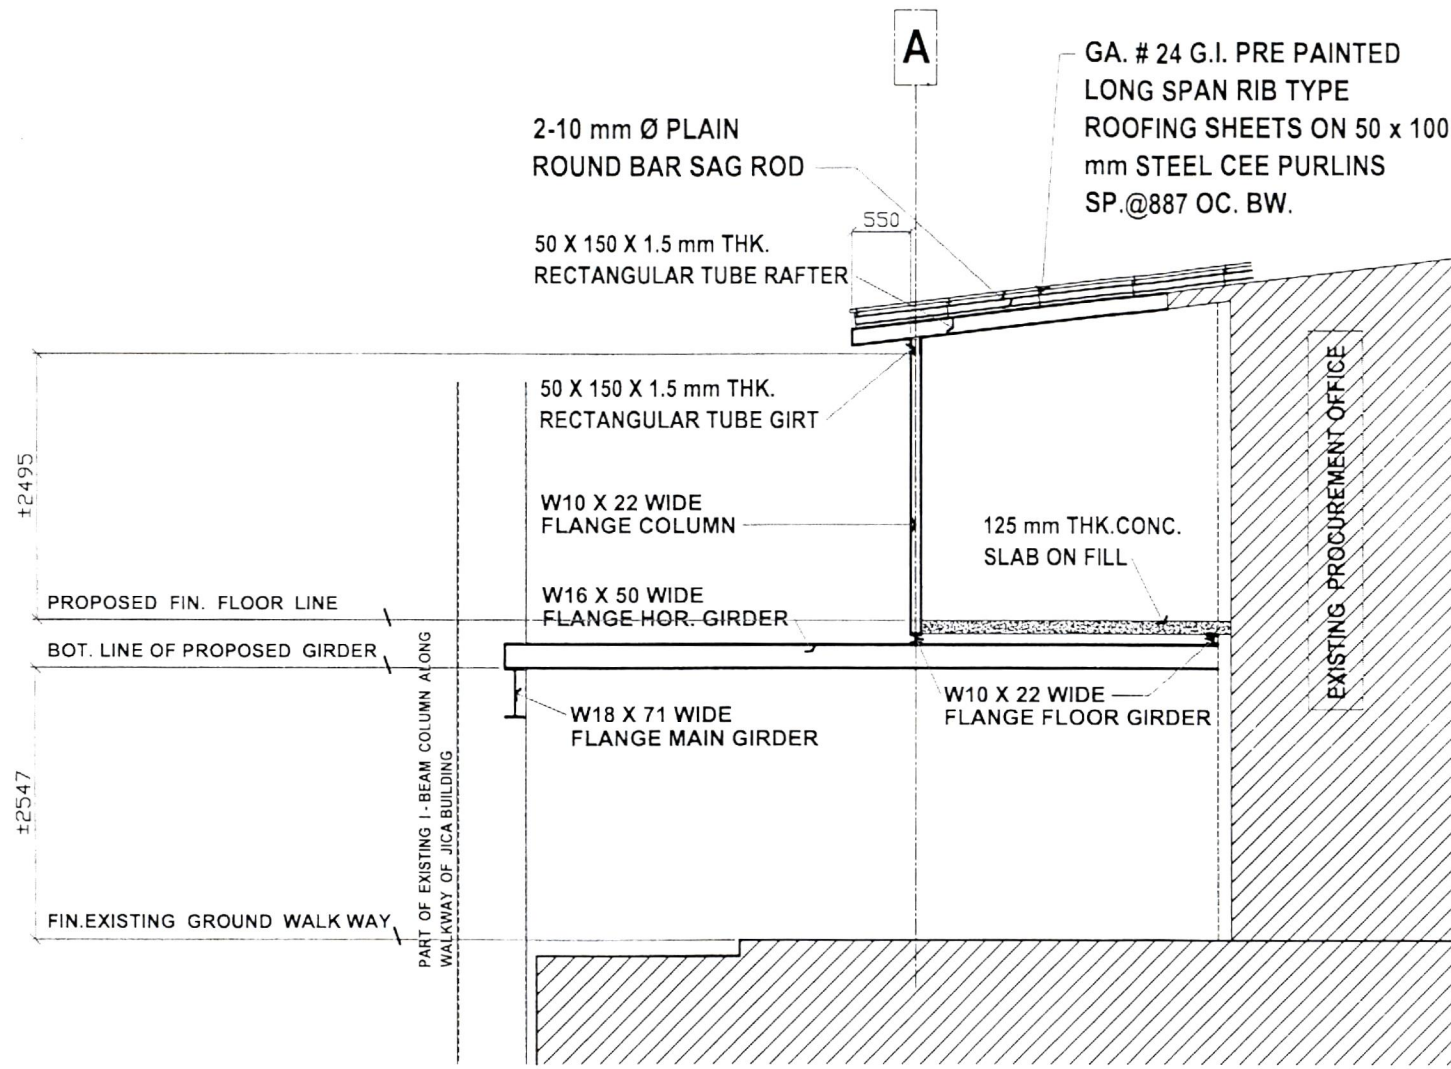


**FULL SECTION**  
SCALE 1:50 MTS.

**TYPICAL SLAB DETAIL**  
SCALE 1:50 MTS.

 <p>Republic of the Philippines DEPARTMENT OF HEALTH <b>SOUTHERN PHILIPPINES MEDICAL CENTER</b> J.P. Laurel Avenue, Davao City</p>	<p>PREPARED BY <b>ENGR. BRUCIDA P. BUYCO</b> SPME ENGINEER II</p> <p>PME REG. No. 0019750    Validity: Feb. 15, 2019 PTR No. 745-89-78-8    Date: Nov. 21, 1980 Place: DAVAO CITY    TIN No. 186-721-063</p>	<p>ENGR. GREZALDO B. BETITA ENGINEER II - CIV. ENGR. &amp; FACILITIES MGT.</p> <p>PME REG. No. 0015361    Validity: 5/24/93 PTR No.    Date:    Place: DAVAO CITY    TIN No. 184-220-230</p>	<p>PROJECT TITLE <b>PROPOSED EXPANSION AND RENOVATION FOR PROCUREMENT OFFICE</b></p> <p>LOCATION: <b>SOUTHERN PHILIPPINE MEDICAL CENTER COMPOUND, J.P. LAUREL AVENUE, DAVAO CITY</b></p>	<p>SHEET CONTENT</p> <p>CHECKED BY</p> <p>PME REG. No.    Validity PTR No.    Date Place    TIN No.</p>	<p>RECOMMENDING APPROVAL</p> <p><b>LEOPOLDO J. VEGA M.D., FPCS, FPATACS</b> MEDICAL CENTER CHIEF II SOUTHERN PHILIPPINE MEDICAL CENTER</p>	<p>APPROVED BY</p>	<p>SHEET NO. <b>S-3</b></p> <p>CADD BY: CHECKED BY: DATE:</p>
---	--	--	--	---	--	--------------------	---



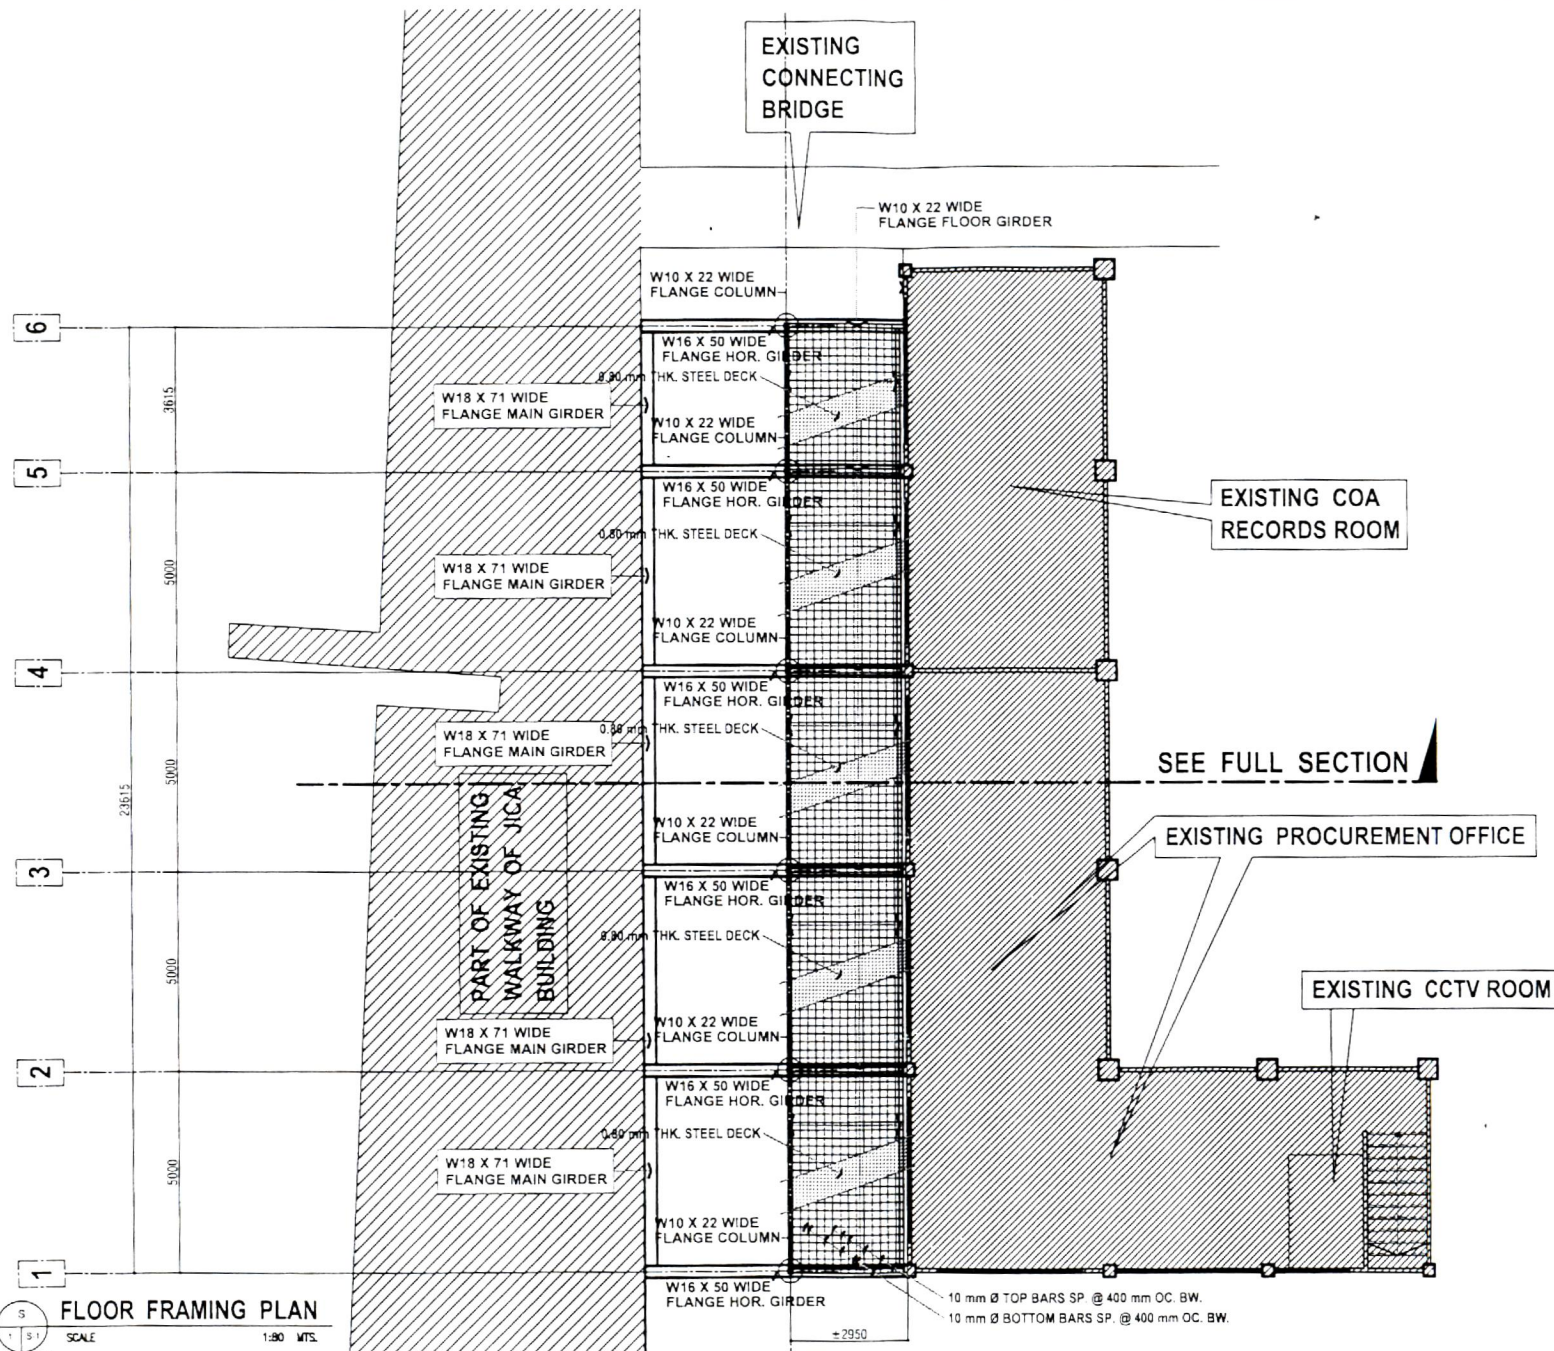

**FLOOR FRAMING PLAN**  
SCALE 1:80 MTS.



Republic of the Philippines  
DEPARTMENT OF HEALTH  
**SOUTHERN PHILIPPINES MEDICAL CENTER**  
J.P. Laurel Avenue, Davao City

PREPARED BY

**ENGR. BRIGIDAE BUYCO**  
P.R.C. - ENGINEER

P.R.C. REG. No. 0015780 Validity Feb. 15, 2019  
PTR No. 745-89-78-8 Date: Nov. 21, 1980  
Place DAVAO CITY TIN No. 186-721-063

RA 5456 SECTION 13

ALL ARCHITECTS shall insure the practice of their profession and shall maintain a fund of not less than ₱100,000.00 for the purpose of indemnifying the public against damages caused by their negligence or malpractice.

ENGINEER

**ENGR. GREZALDO B. BETITA**  
ENGINEER II - CIV. ENGR. & FACILITIES MGT.

P.R.C. REG. No. 0015361 Validity 5/24/93  
PTR No. 154-220-230 Date: 5/24/93  
Place DAVAO CITY TIN No. 154-220-230

PROJECT TITLE

**PROPOSED EXPANSION AND RENOVATION FOR PROCUREMENT OFFICE**

LOCATION

SOUTHERN PHILIPPINES MEDICAL CENTER COMPOUND,  
J.P. LAUREL AVENUE, DAVAO CITY

SHEET CONTENT

CHECKED BY

RECOMMENDING APPROVAL

APPROVED BY


SHEET NO.

LEOPOLDO J. VEGA, M.D., FPCS, FPATACS  
MEDICAL CENTER CHIEF II  
SOUTHERN PHILIPPINES MEDICAL CENTER

S-1


CADD BY:  
CHECKED BY:  
DATE:




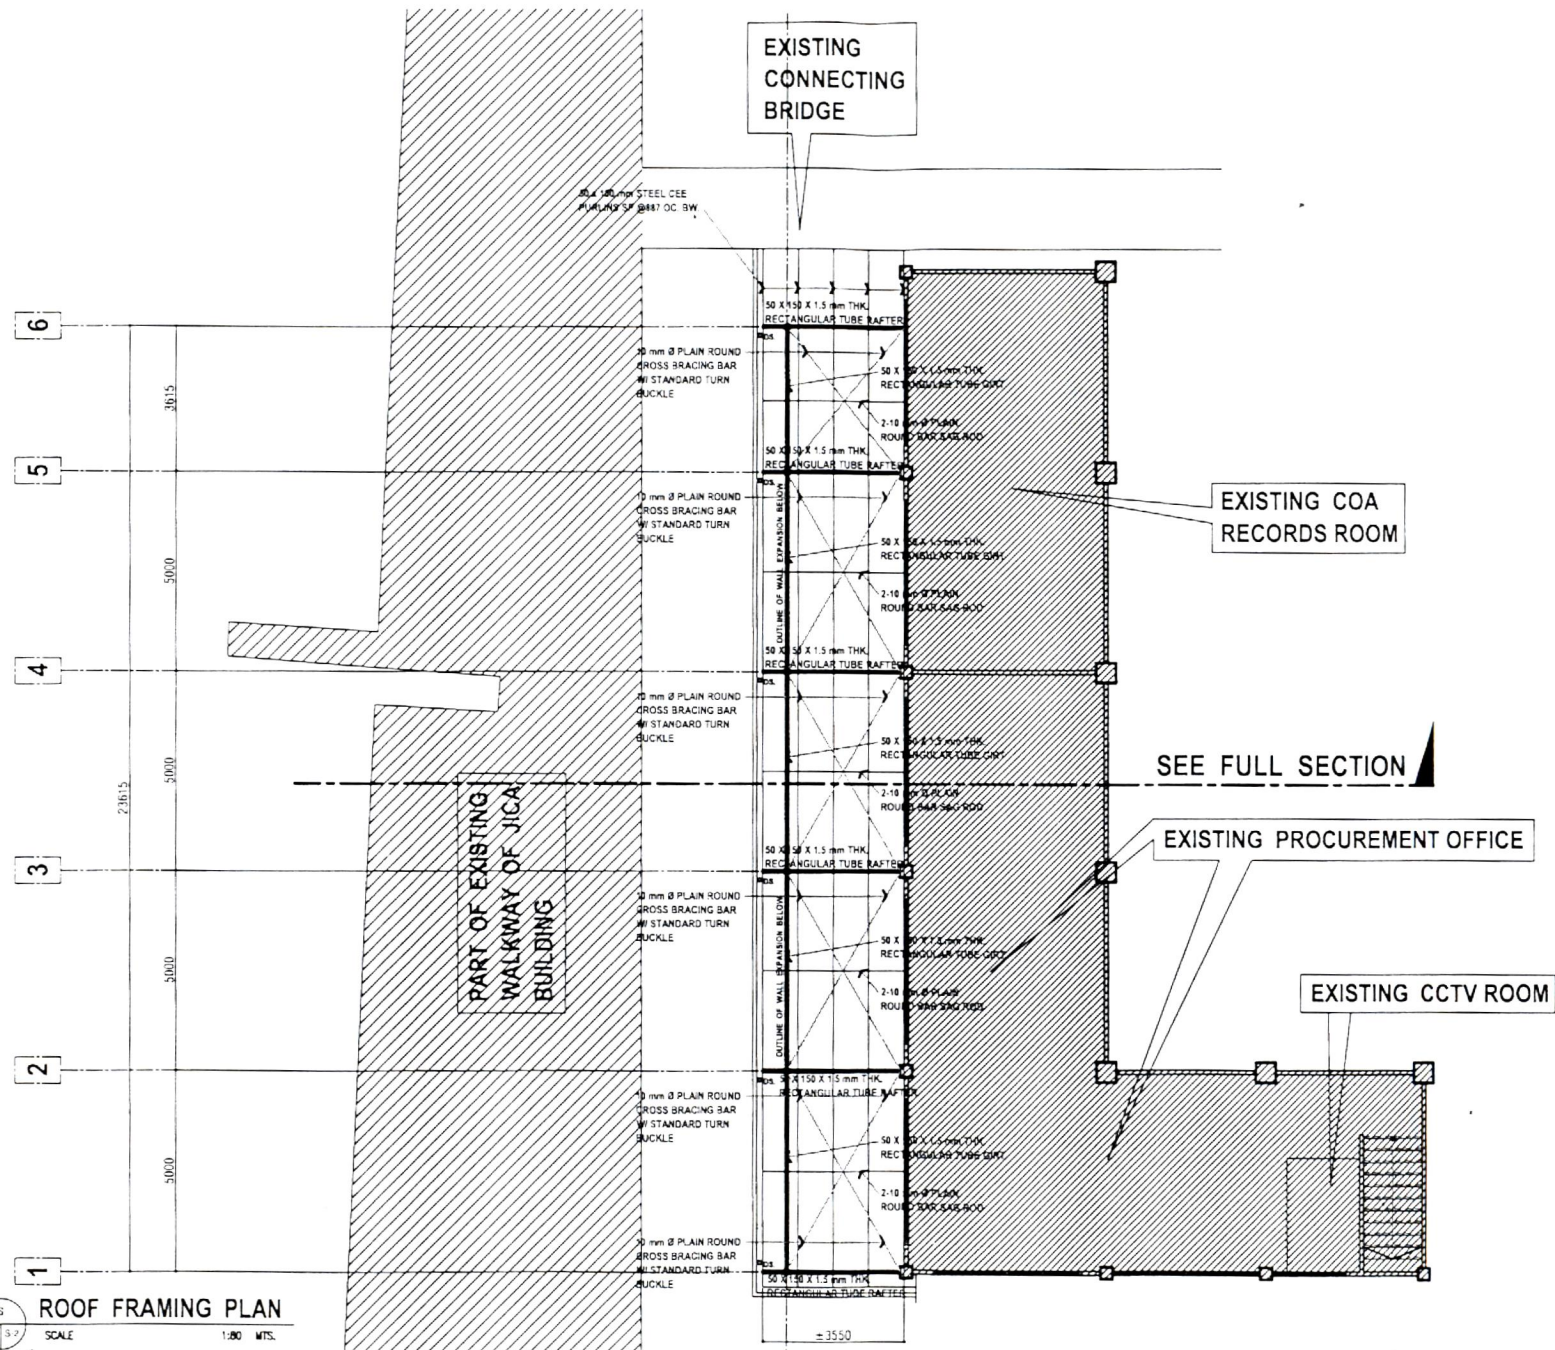


ROOF FRAMING PLAN

SCALE 1:80 MTS.


 <p>Republic of the Philippines DEPARTMENT OF HEALTH <b>SOUTHERN PHILIPPINES MEDICAL CENTER</b> J.P. Laurel Avenue, Baguio, Davao City</p>	<p>PREPARED BY <b>ENGR. BRIGIDA R. BUYCO</b> SPMC - ENGINEER</p> <p>PRC REG. No. 0019707 Validity Feb. 15, 2019 PTR No. 745-26-78-B Date: Nov. 21, 1980 Place: TTN No. 186-721-063</p>	<p>SA 9296 SECTION 33</p> <p>ENGINEER <b>ENGR. GREZALDO B. BETITA</b> ENGINEER II - DE ENG'G. &amp; FACILITIES MGT.</p> <p>PRC REG. No. 0015361 Validity PTR No. Date: 5/24/93 Place: DAVAO CITY TTN No. 164-220-230</p>	<p>PROJECT TITLE <b>PROPOSED EXPANSION AND RENOVATION FOR PROCUREMENT OFFICE</b></p> <p>LOCATION <b>SOUTHERN PHILIPPINES MEDICAL CENTER COMPOUND, J.P. LAUREL AVENUE, BAGUIO, DAVAO CITY</b></p>	<p>SHEET CONTENT</p> <p>CHECKED BY</p> <p>PRC REG. No. Validity PTR No. Date: Place TTN No.</p>	<p>RECOMMENDING APPROVAL</p> <p><b>LEOPOLDO J. VEGA, M.D., FPGS, FPATACS</b> MEDICAL CENTER CHIEF II SOUTHERN PHILIPPINES MEDICAL CENTER</p>	<p>APPROVED BY</p>	<p>SHEET NO. <b>S-2</b></p> <p>CADD BY: CHECKED BY: DATE:</p>
---	--	--	--	---	--	--------------------	---

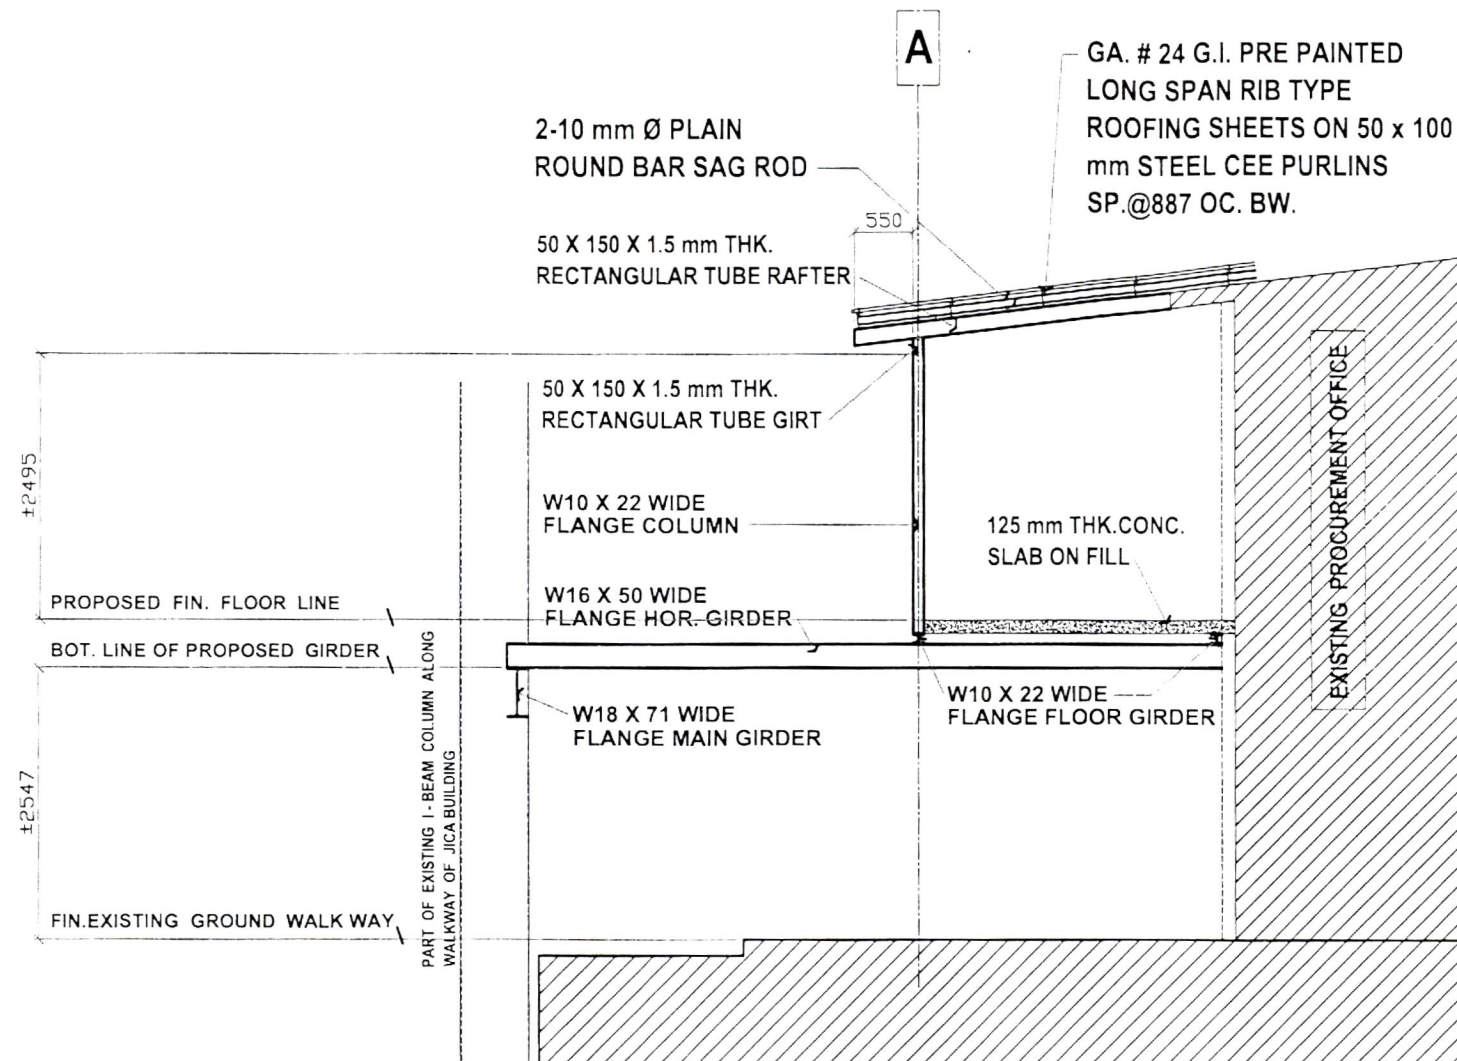

**FULL SECTION**  
SCALE 1:50 MTS.

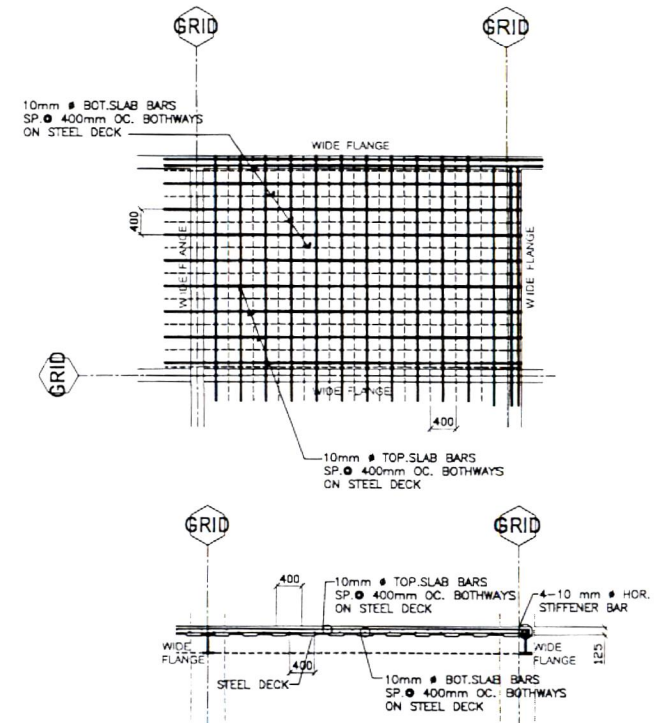

**TYPICAL SLAB DETAIL**  
SCALE 1:50 MTS.

 <p>Republic of the Philippines DEPARTMENT OF HEALTH SOUTHERN PHILIPPINES MEDICAL CENTER J.P. Laurel Avenue, Davao City</p>	<p>PREPARED BY <b>ENGR. BRIGIDA P. BUYCO</b> SPMG-ENGINEER II</p> <p>PRC REG. No. 0015760 PTR No. 745-89-78-8 Place DAVAO CITY</p> <p>Validity Feb. 15, 2019 Date: Nov. 21, 1980 TN No. 186-721-063</p>	<p>RA 9294 SECTION 33 The Engineer shall be responsible for the design and construction of the project and shall ensure that the project is completed in accordance with the approved plans and specifications.</p>	<p>ENGINEER <b>ENGR. GREZARDO B. BETITA</b> ENGINEER 3<sup>RD</sup> OC. ENGTG. &amp; FACILITIES MGT.</p> <p>PRC REG. No. 0015361 PTR No. 745-89-78-8 Place DAVAO CITY</p> <p>Validity 5/24/93 Date: 5/24/93 TN No. 186-721-063</p>	<p>PROJECT TITLE PROPOSED EXPANSION AND RENOVATION FOR PROCUREMENT OFFICE</p> <p>LOCATION SOUTHERN PHILIPPINES MEDICAL CENTER COMPOUND J.P. LAUREL AVENUE, DAVAO CITY</p>	<p>SHEET CONTENT</p> <p>CHECKED BY</p> <p>PRC REG. No. 0015361 PTR No. 745-89-78-8 Place DAVAO CITY</p> <p>Validity 5/24/93 Date: 5/24/93 TN No. 186-721-063</p>	<p>RECOMMENDING APPROVAL <b>LEOPOLDO J. VEGA M.D. FPCS,FPATACS</b> MEDICAL CENTER CHIEF II SOUTHERN PHILIPPINES MEDICAL CENTER</p>	<p>APPROVED BY</p>	<p>SHEET NO. <b>S-3</b></p> <p>DRAWN BY: CHECKED BY: DATE:</p>
--	---	---	--	---	--	--	--------------------	--











